

FOIRE DE CHATOU

Consultation

Etude & Plans

PLAN DES STANDS

Echelle 1:750



COLLET
1 rue Henri
Deschamps
59150 Wattrelos




NØMAD
51 rue Jeanne d'Arc
59700 Marcq-en-
Baereul

Version **V18**

Date **13/05/2021**

Format **A3**

Page **4**

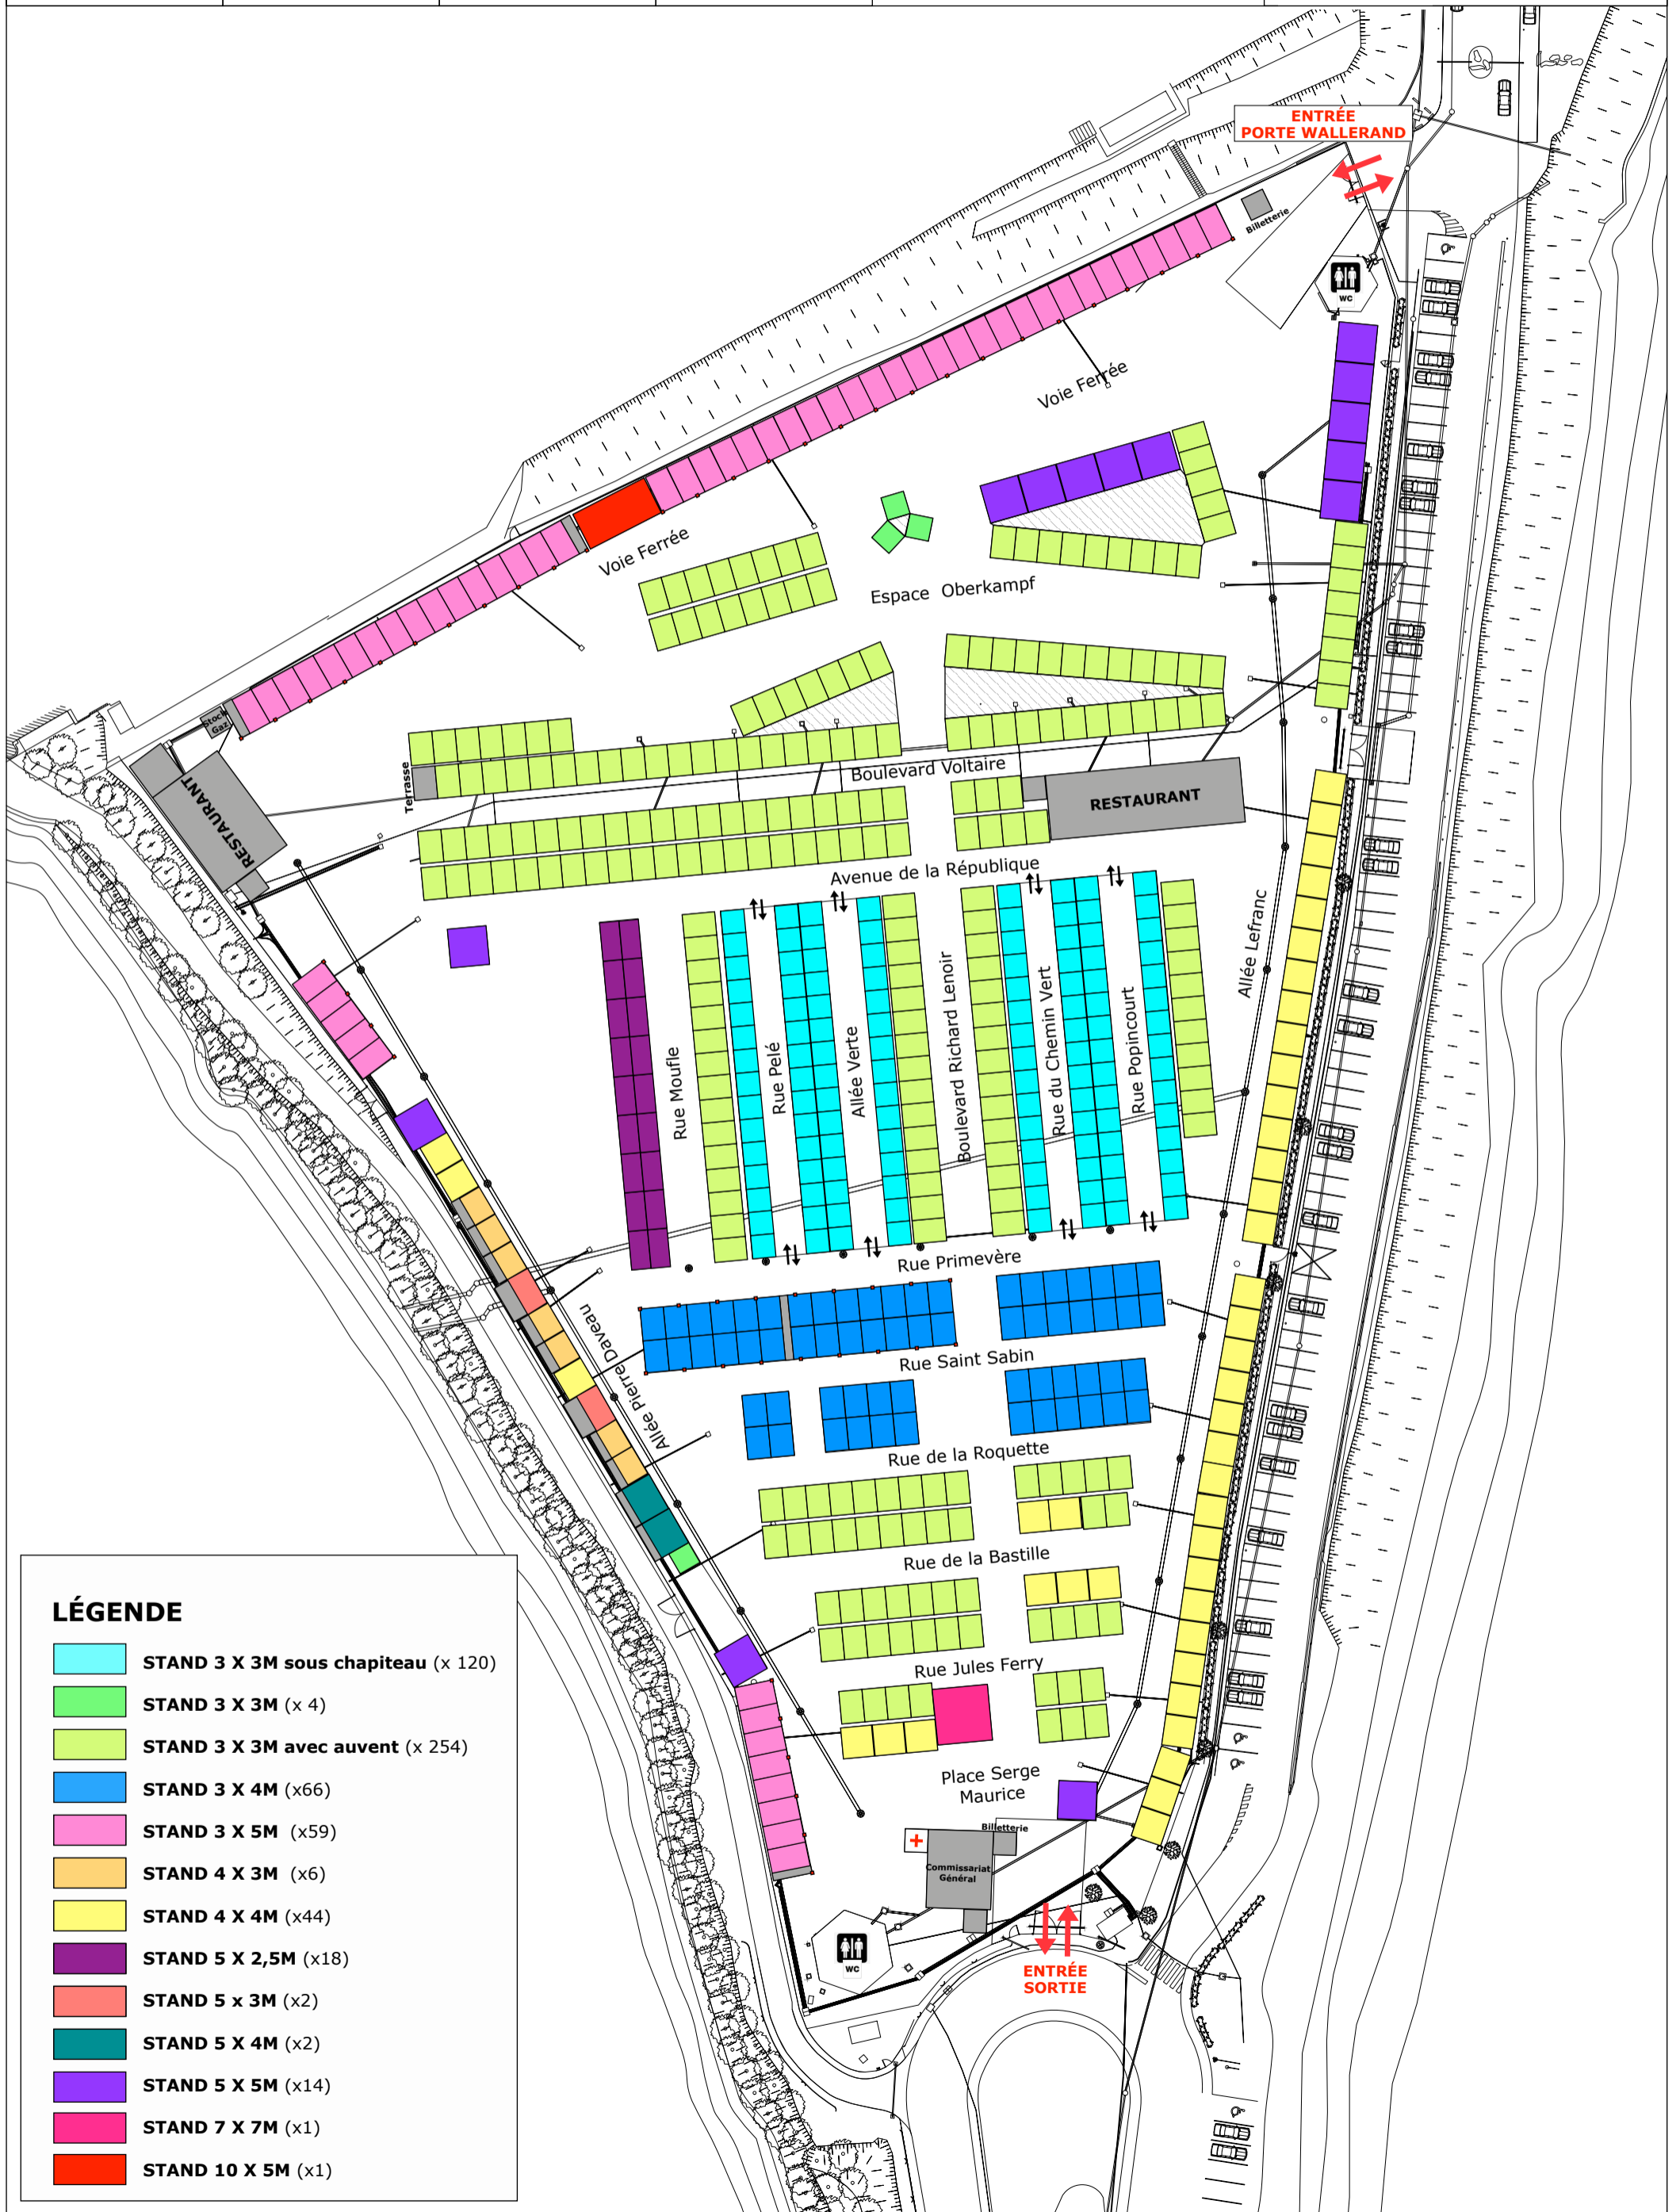

LÉGENDE

- STAND 3 X 3M sous chapiteau (x 120)
- STAND 3 X 3M (x 4)
- STAND 3 X 3M avec auvent (x 254)
- STAND 3 X 4M (x66)
- STAND 3 X 5M (x59)
- STAND 4 X 3M (x6)
- STAND 4 X 4M (x44)
- STAND 5 X 2,5M (x18)
- STAND 5 X 3M (x2)
- STAND 5 X 4M (x2)
- STAND 5 X 5M (x14)
- STAND 7 X 7M (x1)
- STAND 10 X 5M (x1)